

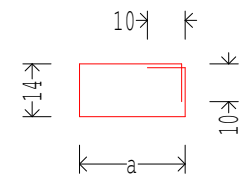
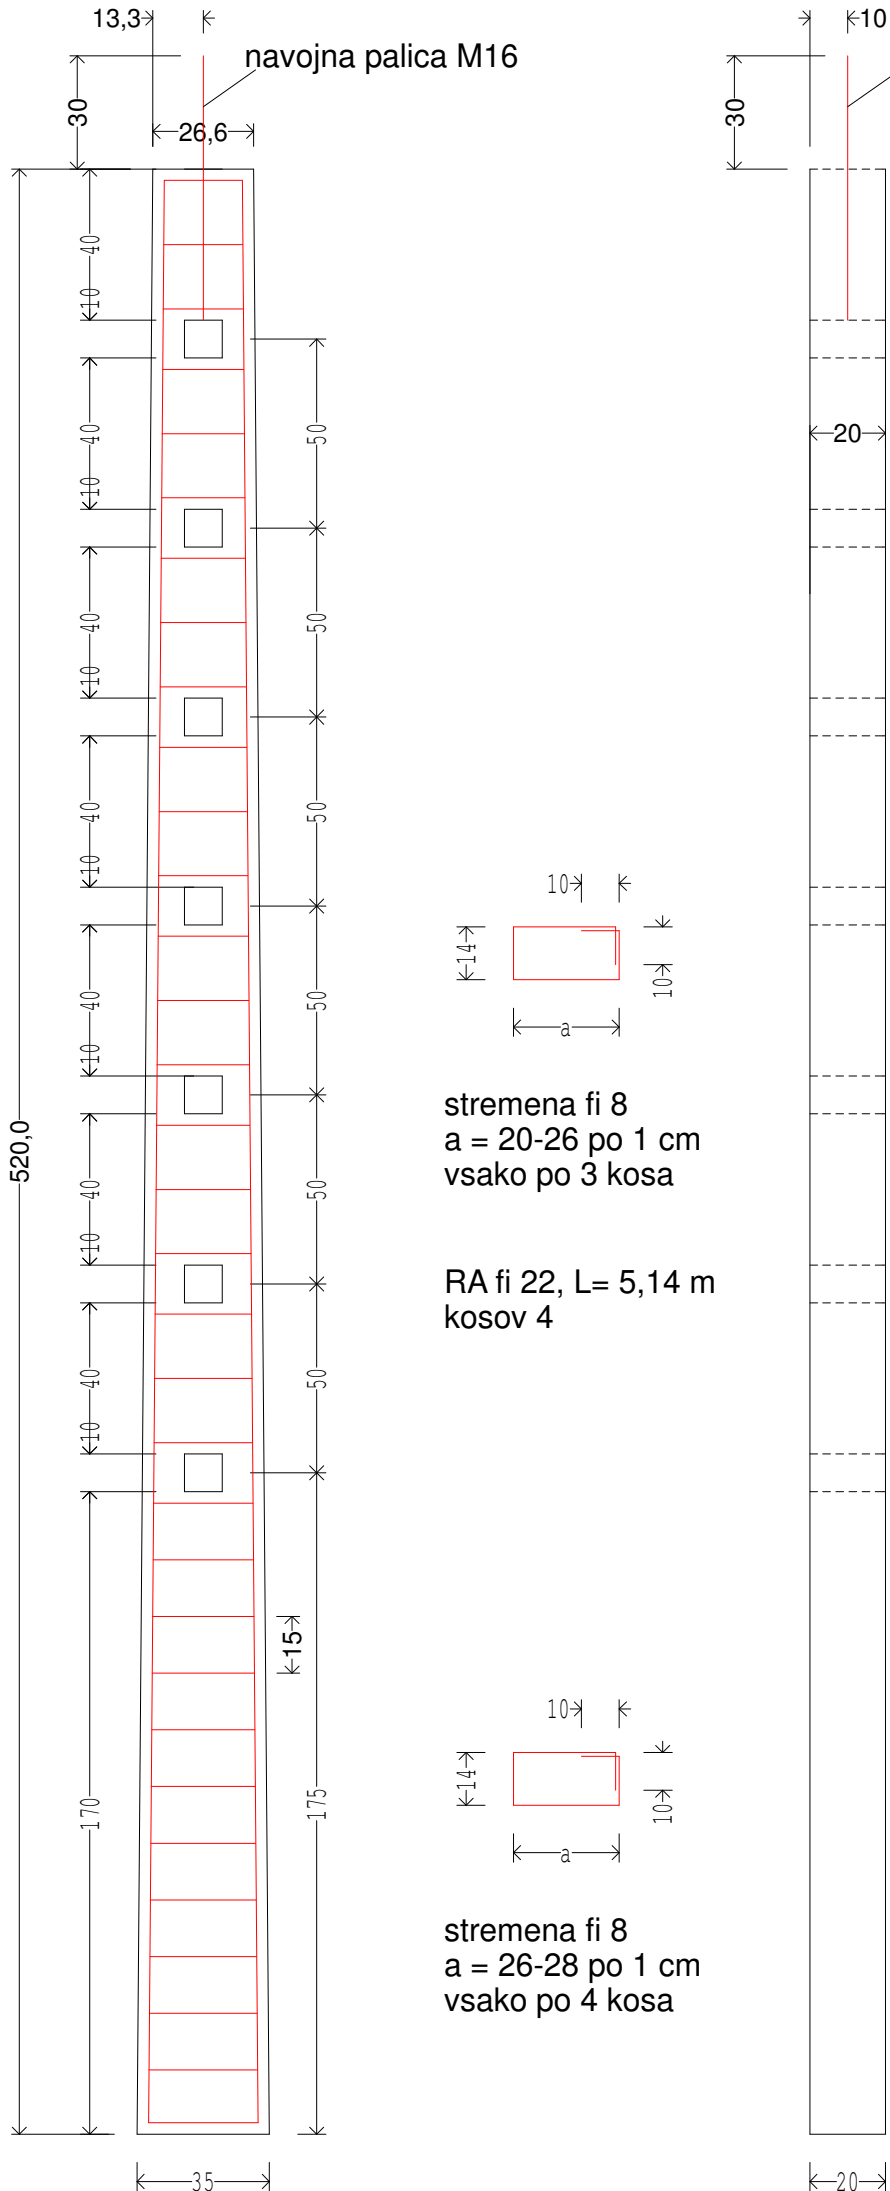


navojna palica M16

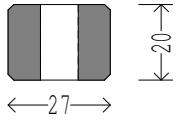


stremena fi 8
a = 20-26 po 1 cm
vsako po 3 kosa

RA fi 22, L= 5,14 m
kosov 4

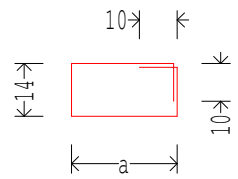

stremena fi 8
a = 26-28 po 1 cm
vsako po 4 kosa

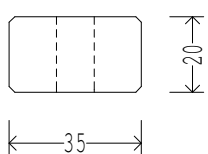

UROŠ IZLAKAR
Sveta planina 1
Trbovlje

Steber za kozolec kosov 6
Beton C25/30
Bst 500

CENA 180 EUR + DDV